




立面図 S=1/60

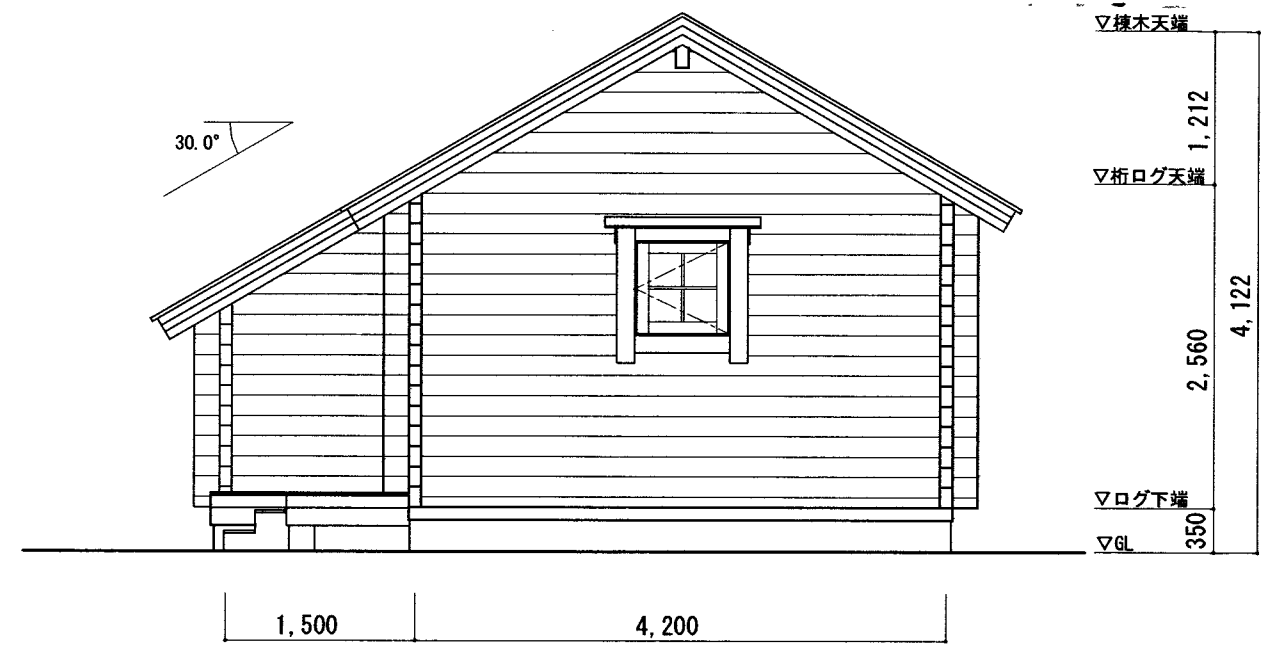


立面図 S=1/60

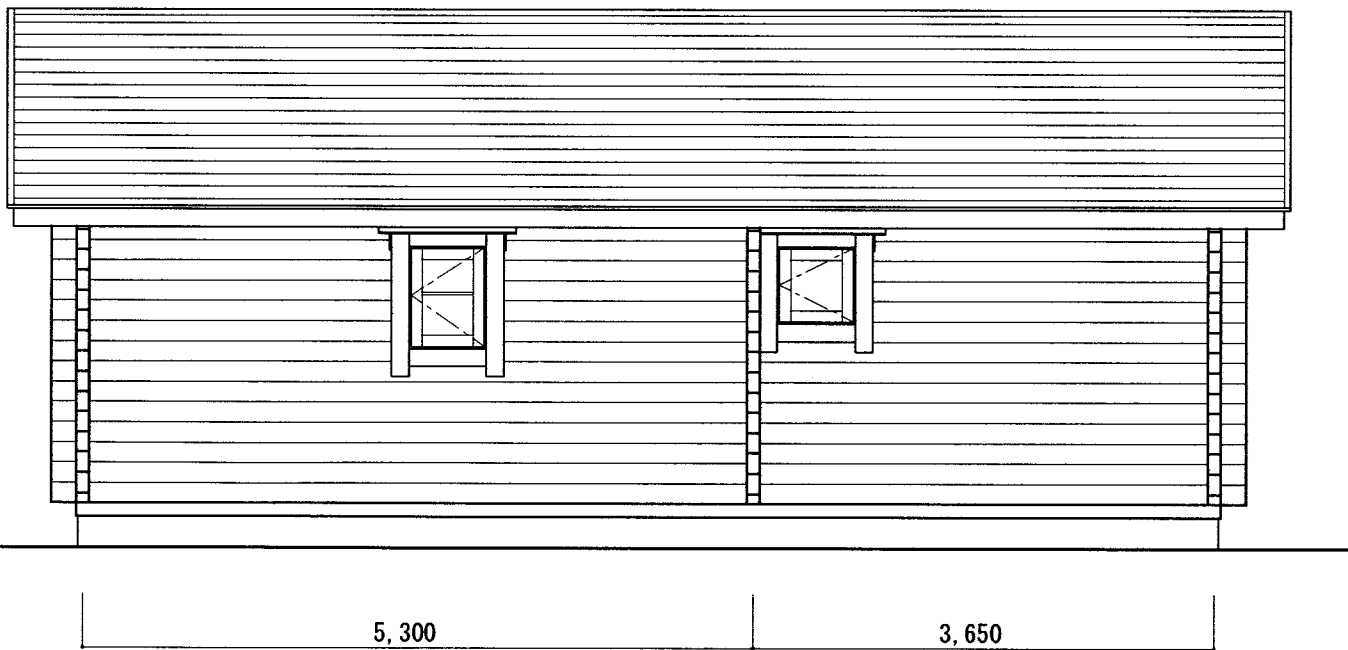

立面図 S=1/60

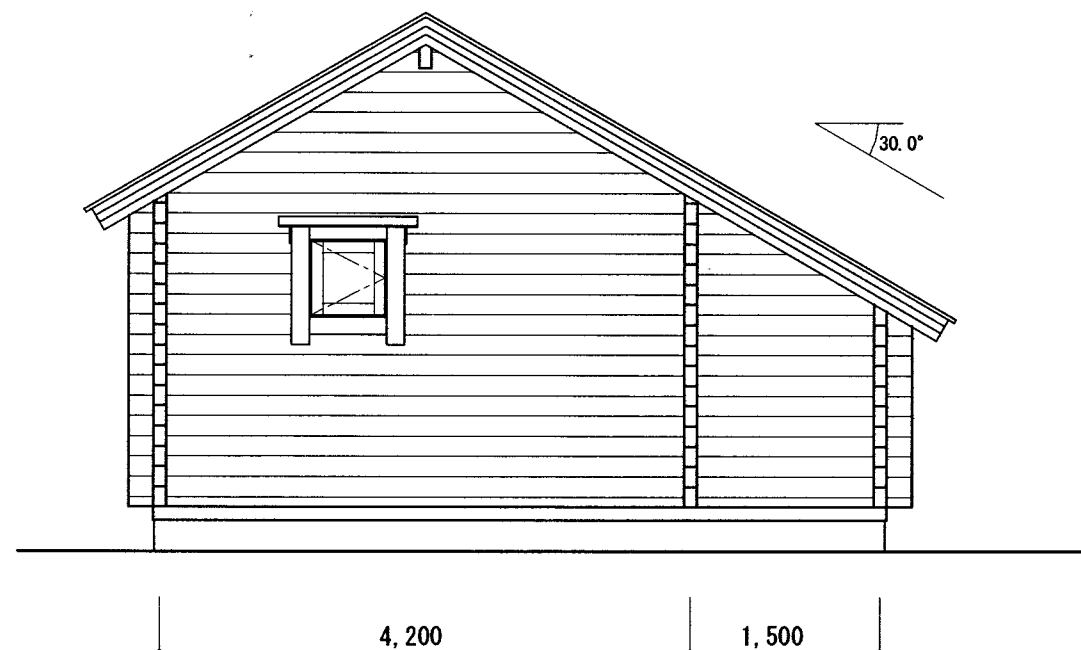

立面図 S=1/60

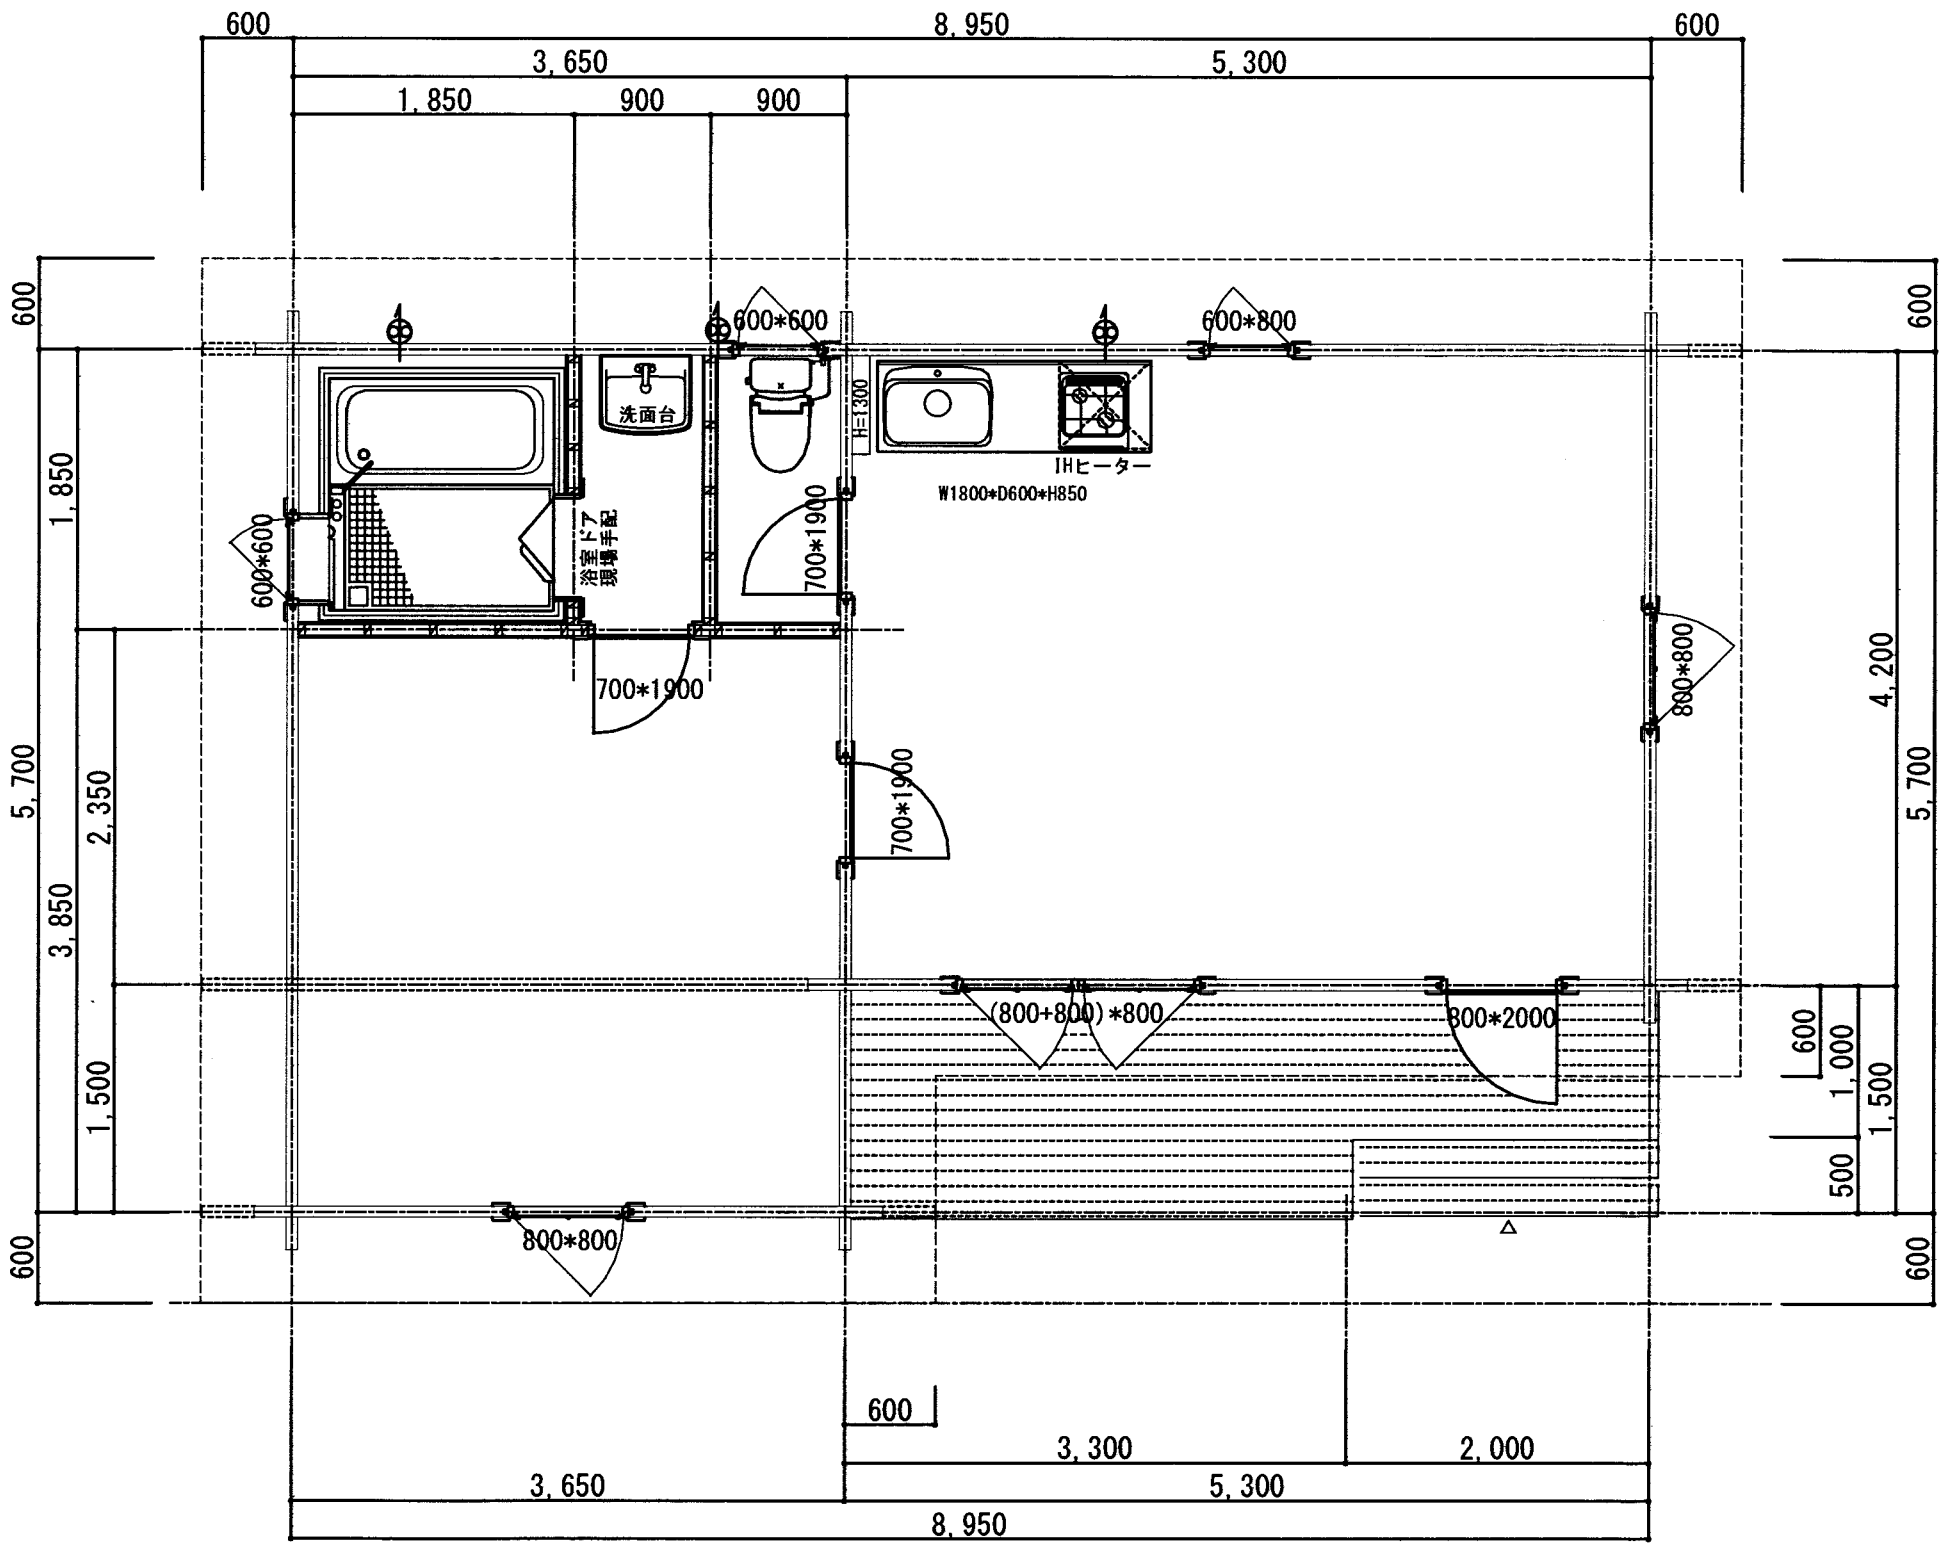

平面図 S=1/50